

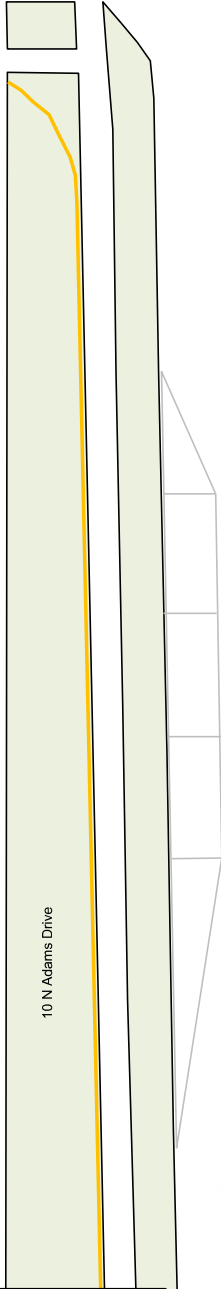


Project Description

Transplant 5 Medjool Palms, 7 Thatch Palms and various understory shrubs from the Gulfstream Median to the second median to the east as you exit St. Armand's Circle. This plant material will be removed as part of the lane addition project developed and constructed by the Florida Department of Transportation.

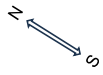


JOHN RINGLING BLVD

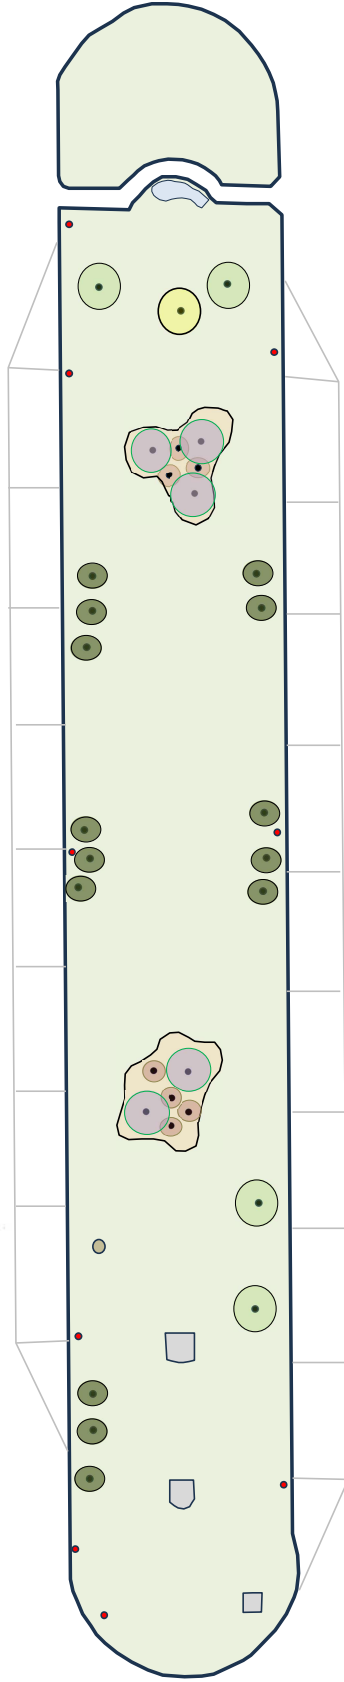

Adams Drive

Washington Drive

JOHN RINGLING BLVD

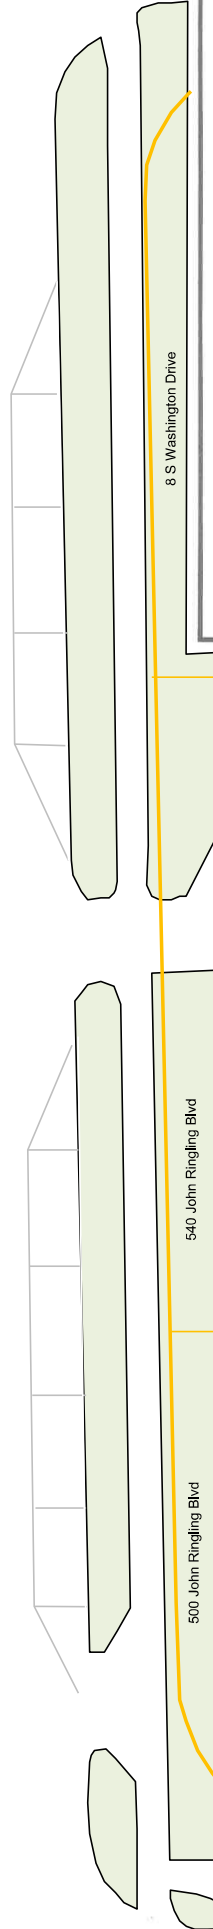

Plant Legend

- Existing Landscaping
- Existing Gold Trees
- Existing Cabbage Palms
- Existing Royal Palm
- Transplanted Medjool Palms
- Transplanted Thatch Palms
- Transplanted Shrubs from Gulfstream Medians

Symbols Legend


- Manhole
- Utility Vault
- Street Sign
- Landscape Lighting

John Ringling Blvd Medians Landscape Renovations

Scale: NTS	APPROVED BY:	DRAWN BY: KG
DATE: Sept. 24, 2025		

Planting Plan – Western Median - East Side

City of Sarasota Parks and Recreation Department
 DRAWING NUMBER: 002
 10/2/2025

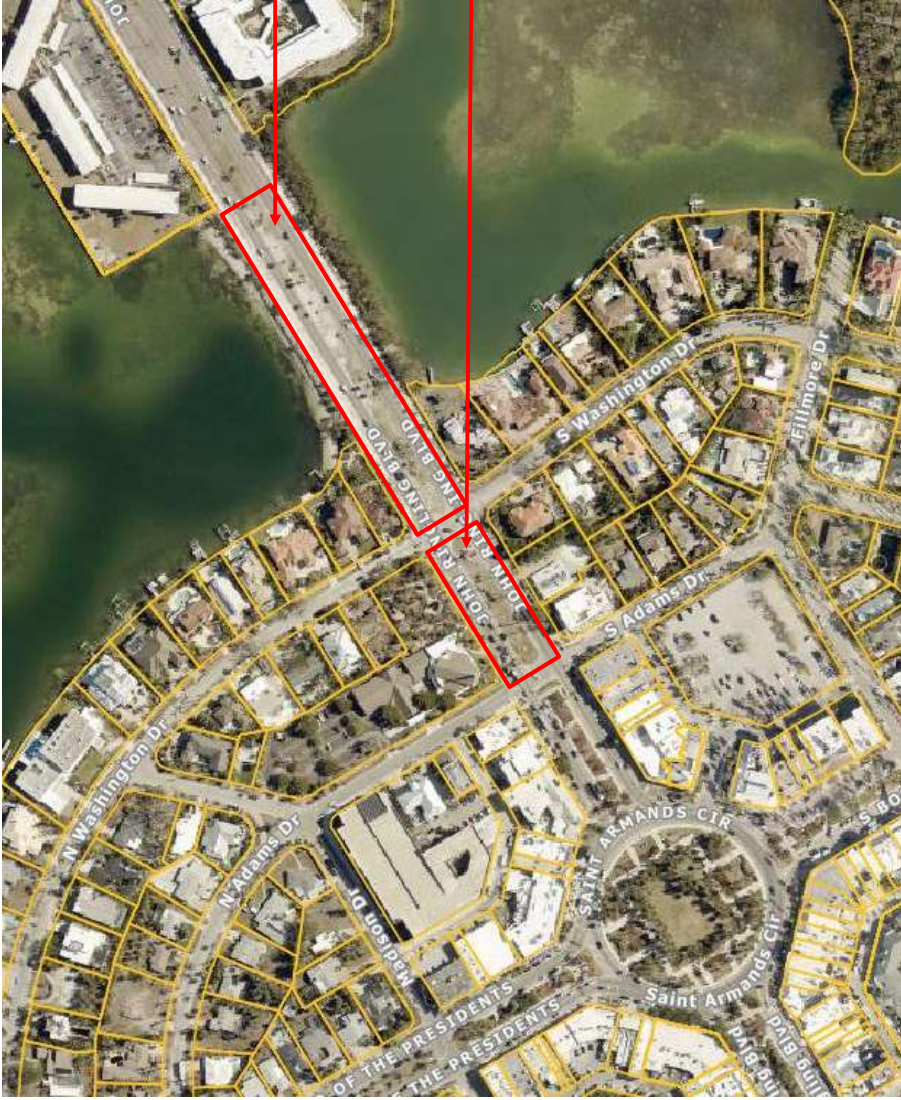

Planting Plan – Western Median – East Side
Drawing Number 001

Planting Plan – Eastern Median – West Side
Drawing Number 002

John Ringling Blvd Medians Landscape Renovations

Scale: NTS

DATE: Sept. 24, 2025

APPROVED BY: DRAWN BY: KG

Project Location Map

Approved

City of Sarasota Parks and Recreation Department

DRAWING NUMBER
2103E104-0001

Valerie Everts

10/2/2025

John Ringling Blvd Medians Landscape Renovations – Confirmation From Utilities

City of Sarasota Parks and Recreation Department

9-24-2025

Project Description: This project includes the transplanting of 14 Ribbon Palms, 5 Medjool Palms, 10 Cabbage Palms, 10 Thatch Palms, and various understory shrubs from the Gulfstream Median to the second and third median to the east as you exit St. Armand's Circle. This plant material will be removed as part of the lane addition project developed and constructed by the Florida Department of Transportation.

We do not have confirmation from utility owners for this project. This project is a coordinated effort between the City and the FDOT to transplant as much landscaping as possible before the start of the SR 789 East of Sunset Dr to Bird Key Dr project.

Approved
2025-L-194-00001
Valerie Everts
10/2/2025